


MACIE MESH PANEL RAIL ADAPTOR

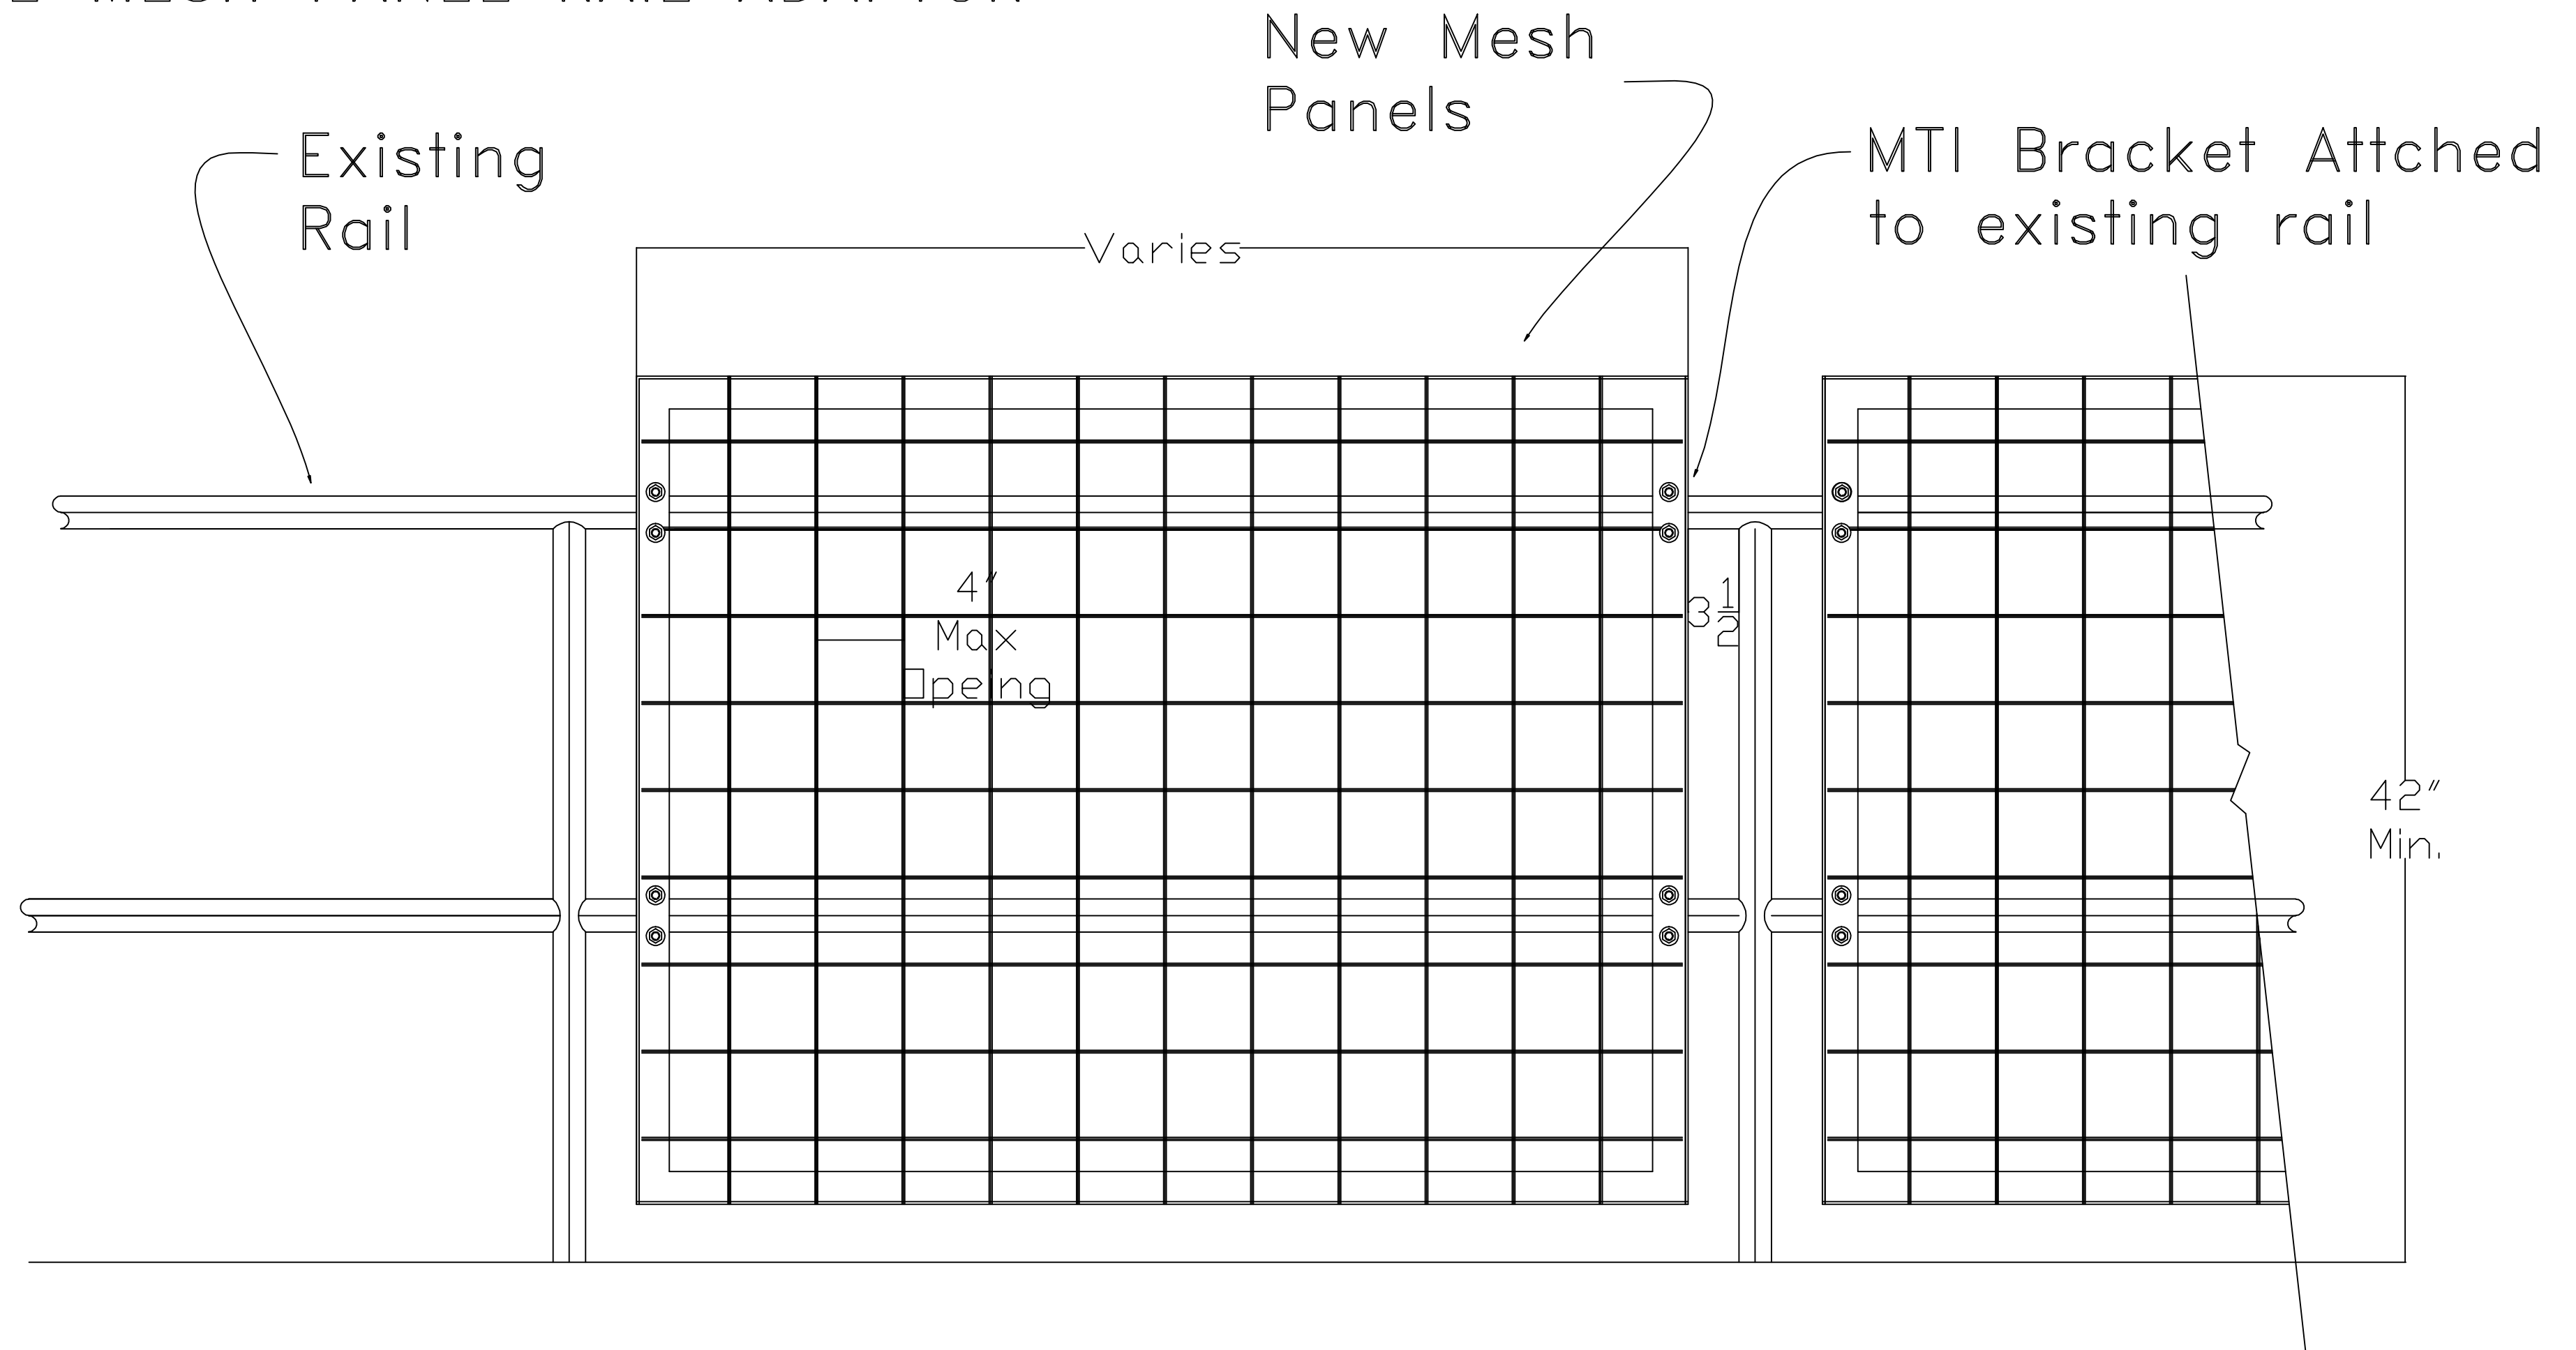

Specifications:

1. Mesh Panels to be 2" Aluminum Frame
2. Finish to be Powder Coat.
3. Mesh to be aluminum 4" max opening
4. All Hardware to be stainless steel.

Macie Panels— economical solution to modify existing rails to conform to safety and building Codes.

REV.	DESCRIPTION	DATE	BY	FOR APPROVAL:	JOB NAME:	DRAWN BY:	CHECKED BY:
				R & R APPROVAL:	LOCATION:	SCALE: None	
MET TECH INC 1901 Post Road Fairfield, CT. 06824 PH-(203)-254-9319 FAX-(203)-254-9328				TO SHOP:	CONTRACTOR:	DATE:	
				TO FIELD:	DESCRIPTION: Macie Mesh Panel Rail Sytems	JOB NUMBER	SHEET
				AS BUILT:			P1 Δ